


**OPPORTUNITY 3721 / JOB 102359**  
2244 / 5610

**FINISH:**  
ASA-61P Gray


**EST WEIGHT:**  
337.5 lbs

**QTY REQ'D:**  
5 Units as shown


**NOTES:**  
Each pull-out shelf is vertically fixed in place. Each shelf includes one left hand Lock-In/Out Hvy-Duty Suspensions. The rack to be anchored to the floor and wall.

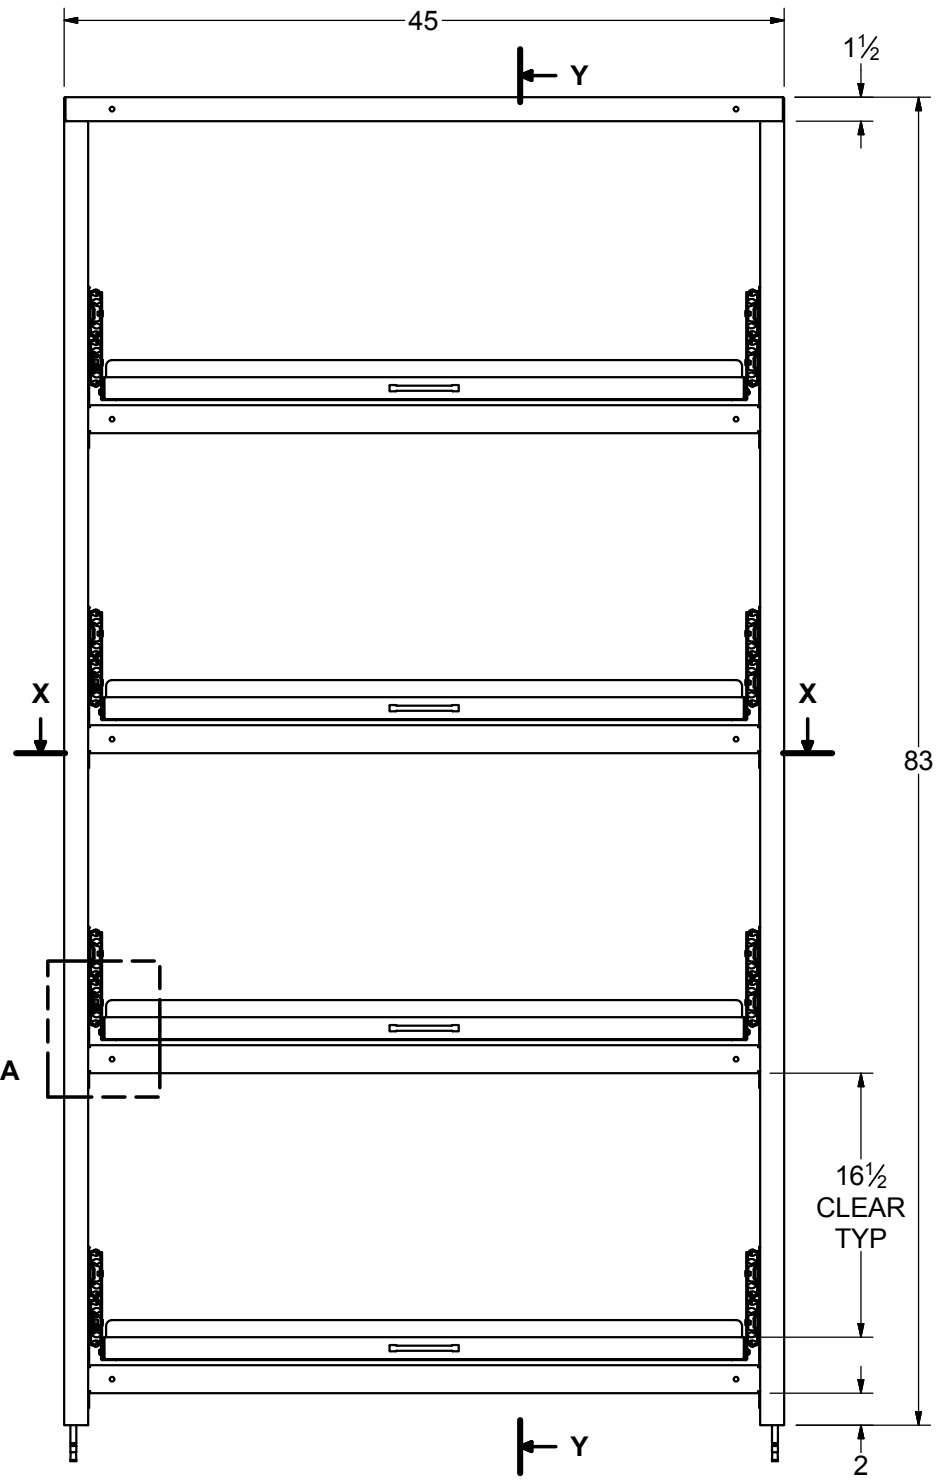

**FRONT ELEVATION**  
SCALE: 1" = 1' - 0"

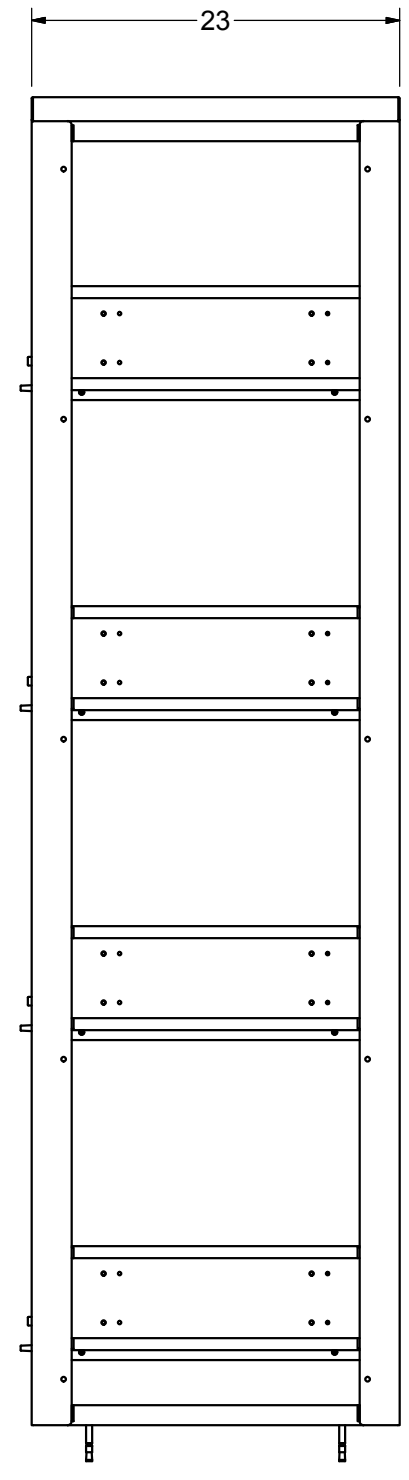

**SIDE ELEVATION**  
SCALE: 1" = 1' - 0"

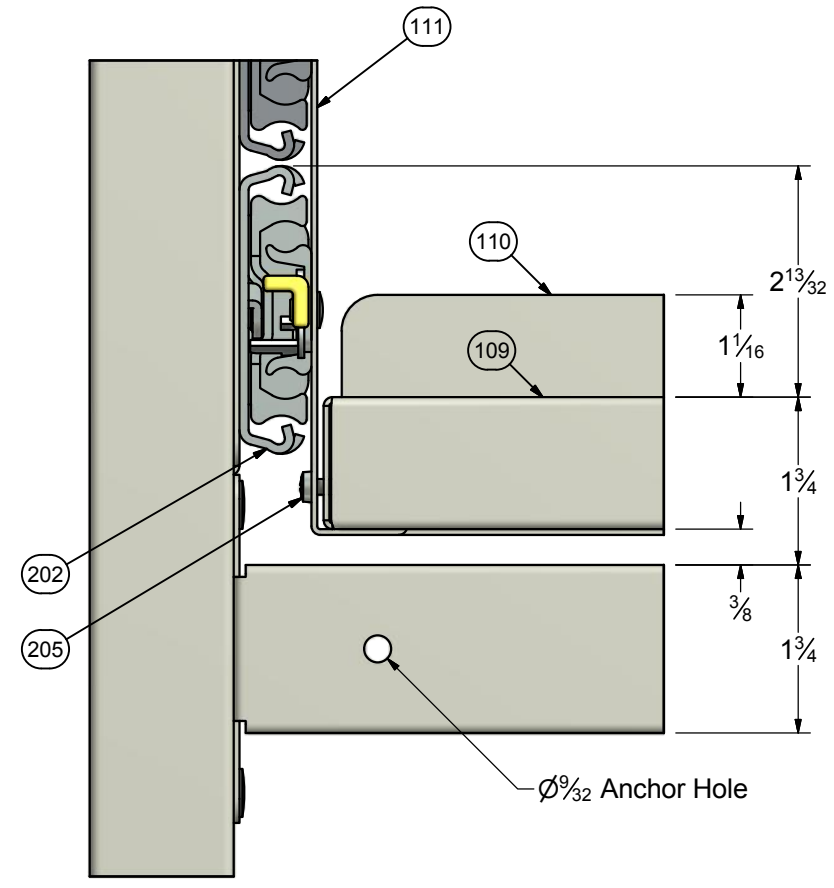


**DETAIL A**  
SCALE: 1/2

**PROJECT DESCRIPTION**  
Natural History Museum of LA  
County  
Vernon, CA

**DRAWING DESCRIPTION**  
Item 01 Specimen Tank Rack  
45" W x 83" H x 23" D

**SCALE** AS NOTED  
**DRAWN** S CLARK 5/31/2018

**DRAWING NO.**  
**02244-01**  
SHEET 1 OF 4

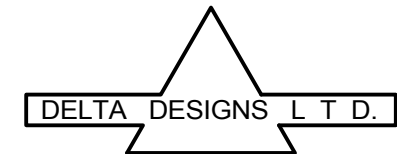  
**DELTA DESIGNS L T D.**  
 1535 N.W. 25TH  
 TOPEKA, KS 66618


**OPPORTUNITY 3721 / JOB 102359**  
2244 / 5610

**FINISH:**  
ASA-61P Gray


**EST WEIGHT:**  
337.5 lbs

**QTY REQ'D:**  
5 Units as shown


**NOTES:**  
Each pull-out shelf is vertically fixed in place. Each shelf includes one left hand Lock-In/Out Hvy-Duty Suspensions. The rack to be anchored to the floor and wall.

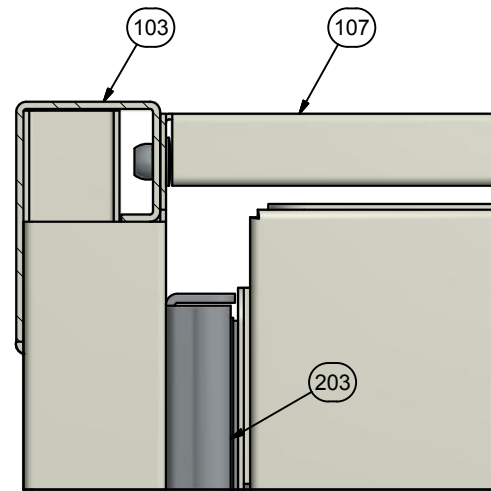

**DETAIL X1**  
SCALE: 1 / 2

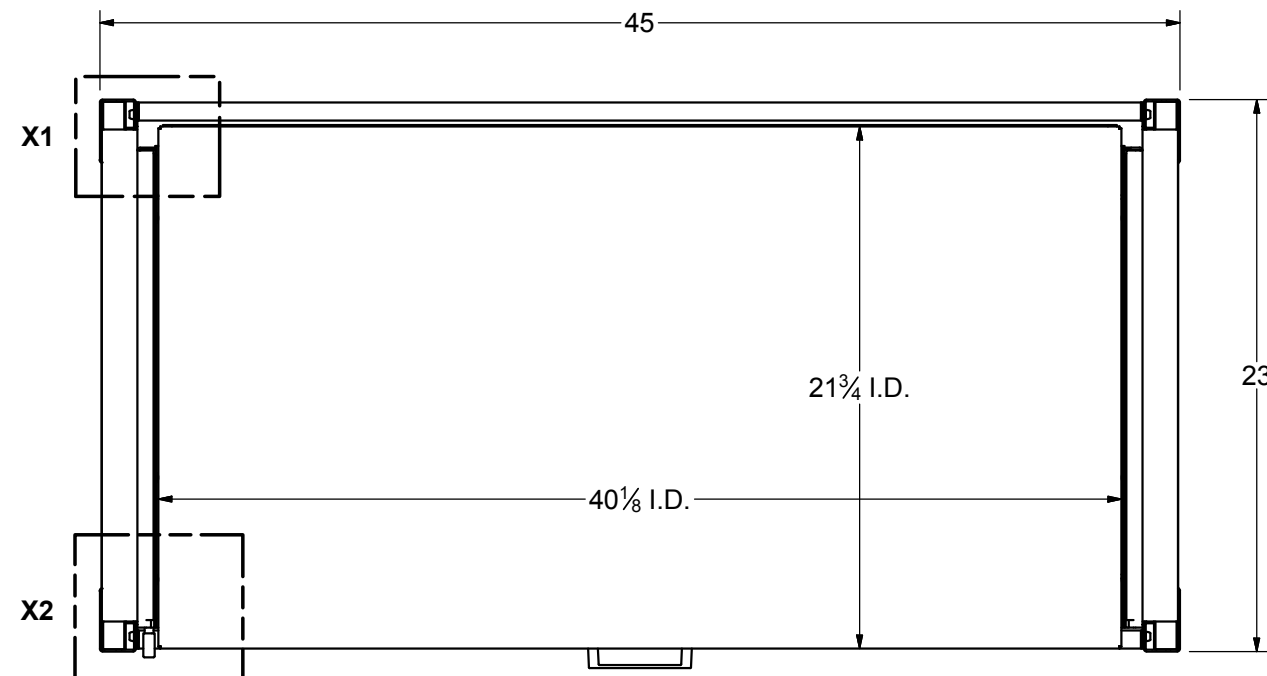

**PLAN SECTION X-X**  
SCALE: 1 1/2" = 1' - 0"

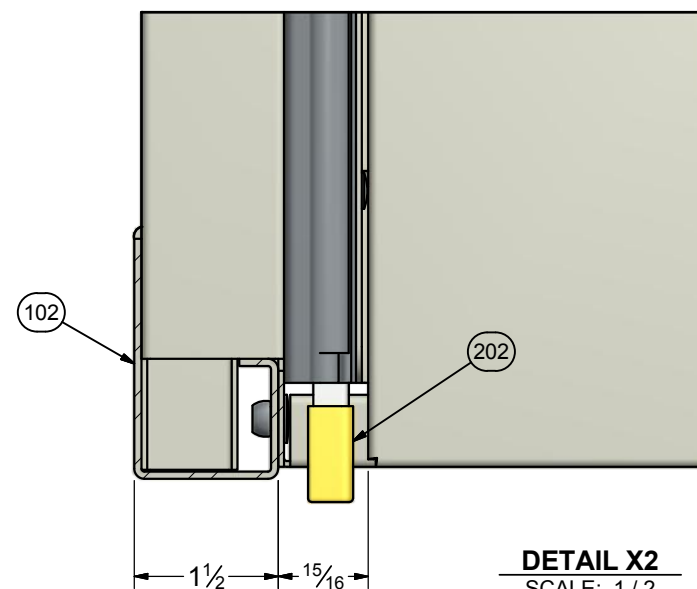

**DETAIL X2**  
SCALE: 1 / 2

**PROJECT DESCRIPTION**

Natural History Museum of LA  
County  
Vernon, CA

**DRAWING DESCRIPTION**

Item 01 Specimen Tank Rack  
45" W x 83" H x 23" D


SCALE AS NOTED

DRAWN S CLARK 5/31/2018

**DRAWING NO.**

**02244-01**

SHEET 2 OF 4

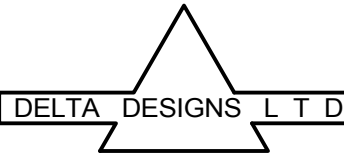  
**DELTA DESIGNS L T D.**  
 1535 N.W. 25TH  
 TOPEKA, KS 66618


**OPPORTUNITY 3721 / JOB 102359**  
2244 / 5610

**FINISH:**  
ASA-61P Gray


**EST WEIGHT:**  
337.5 lbs

**QTY REQ'D:**  
5 Units as shown


**NOTES:**  
Each pull-out shelf is vertically fixed in place. Each shelf includes one left hand Lock-In/Out Hvy-Duty Suspensions. The rack to be anchored to the floor and wall.

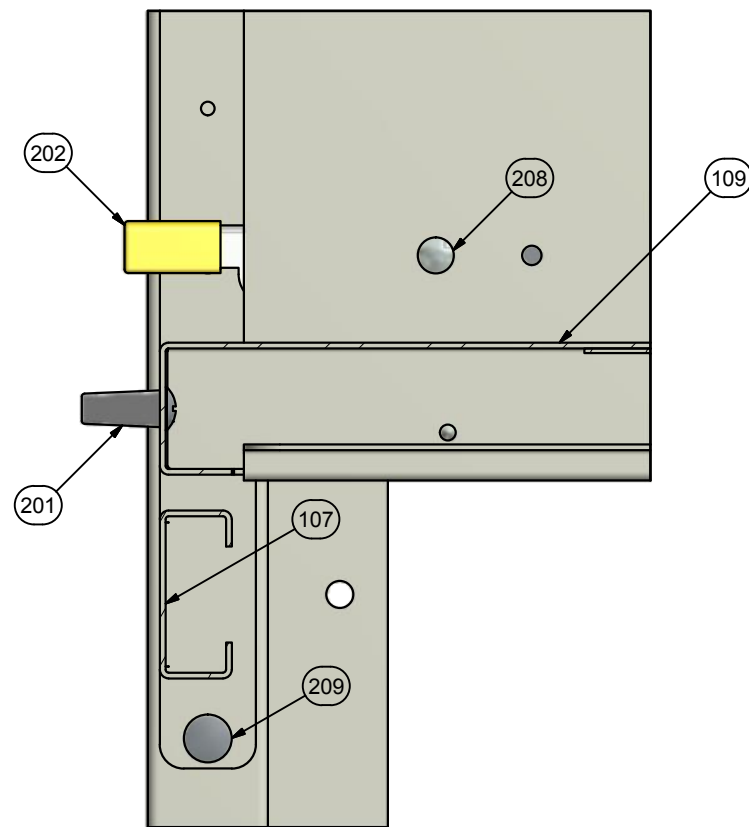

**DETAIL Y1**  
SCALE: 1/2

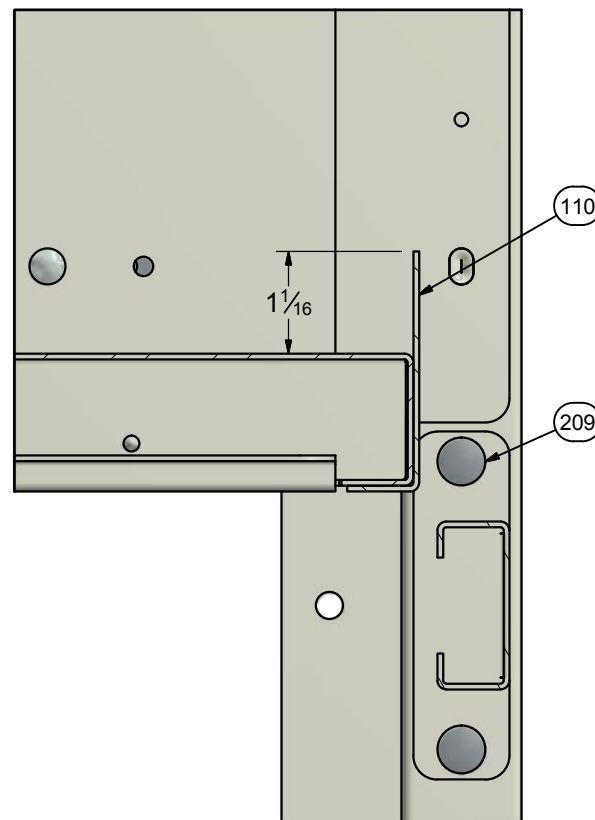

**DETAIL Y2**  
SCALE: 1/2

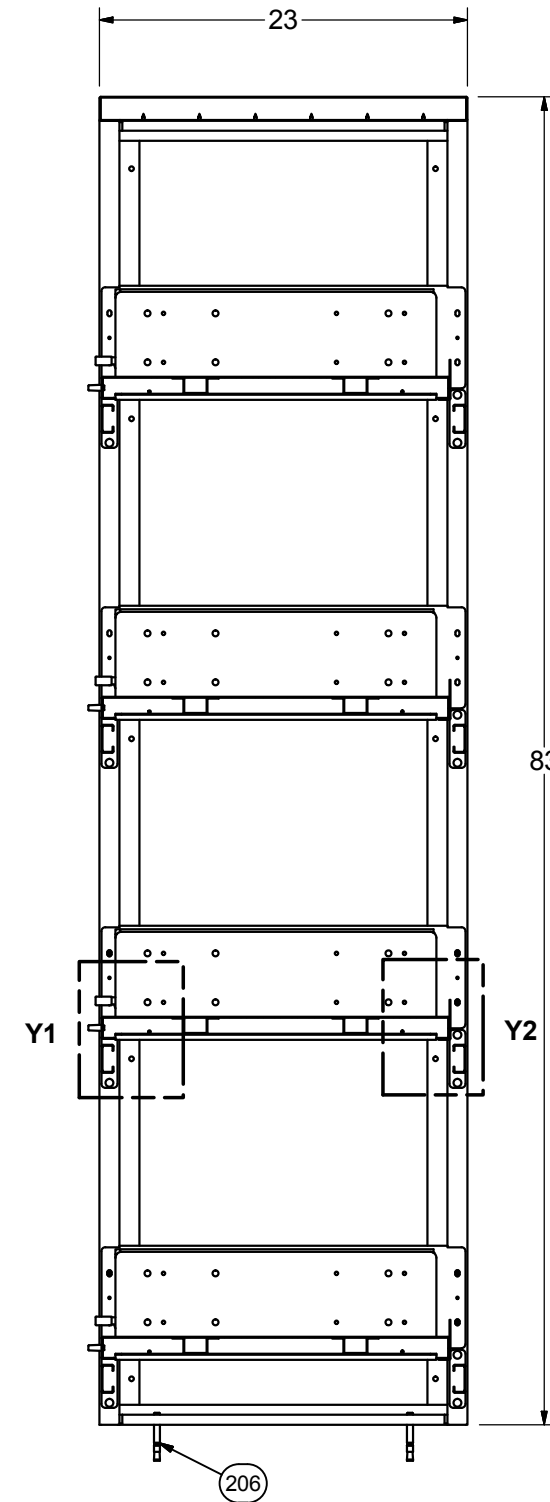

**SECTION Y-Y**  
SCALE: 1" = 1' - 0"

**PROJECT DESCRIPTION**

Natural History Museum of LA  
County  
Vernon, CA

**DRAWING DESCRIPTION**

Item 01 Specimen Tank Rack  
45" W x 83" H x 23" D

SCALE AS NOTED  
DRAWN S CLARK 5/31/2018

**DRAWING NO.**  
**02244-01**




SHEET 3 OF 4

**PART LIST**

ITEM	QTY	PART NUMBER	DESCRIPTION	MATERIAL
101	8	0121E-0394	1" REINFORCEMENT CHANNEL	0.048 (18 GA) CRCQ STL
102	2	101-02244-01	UPRIGHT CORNER POST, LEFT	0.075 (14 GA) CRCQ STL
103	2	102-02244-01	UPRIGHT CORNER POST, RIGHT	0.075 (14 GA) CRCQ STL
104	2	103-02244-01	UPRIGHT BOTTOM RAIL	0.060 (16 GA) CRCQ STL
105	2	104-02244-01	UPRIGHT TOP RAIL	0.060 (16 GA) CRCQ STL
106	8	105-02244-01	UPRIGHT SUSPENSION RAIL	0.060 (16 GA) CRCQ STL
107	8	111-02244-01	HORIZONTAL SUPPORT BAR	0.060 (16 GA) CRCQ STL
108	1	112-02244-01	TOP PANEL	0.048 (18 GA) CRCQ STL
109	4	501-02244-01	PULL-OUT SHELF BODY	0.060 (16 GA) CRCQ STL
110	4	502-02244-01	PULL-OUT SHELF BACK	0.060 (16 GA) CRCQ STL
111	8	512-02244-01	SUSPENSION SHELF BRACKET	0.060 (16 GA) CRCQ STL

**HARDWARE LIST**

ITEM	QTY	PART NUMBER	DESCRIPTION	MATERIAL
201	4	HW2350	ALUMINUM DRAWER PULL	Cast Alum, Chrome Finish
202	4	ADS 7650-20 LH	20" Model 7650 Suspension w/ Lock-In/Out, LH	
203	12	AH7600-20	20" Model 7600 Suspension	
205	28	9501.001.0808	#8 X 1/2 PPH Sheet Metal Screw	Zinc-Plated Steel
206	4	Fastenal 52006	3/8"-16 X 3" ZPS Wedge Stud Anchor	Zinc-Plated Steel
207	4	9510.001.038C	3/8-16 Hex Nut	Zinc-Plated Steel
208	96	9530.001.64	#64 BH Open-End Blind Rivet	Steel Rivet / Mandrel
209	32	9530.001.84	#84 BH Open-End Blind Rivet	Steel Rivet / Mandrel
210	4	9540.001.060A1	3/8 Type A - SAE Flat Washer	Zinc-Plated Steel
211	4	9540.111.060	3/8 Regular Split Lock Washer	Zinc-Plated Steel

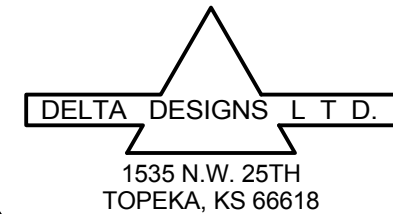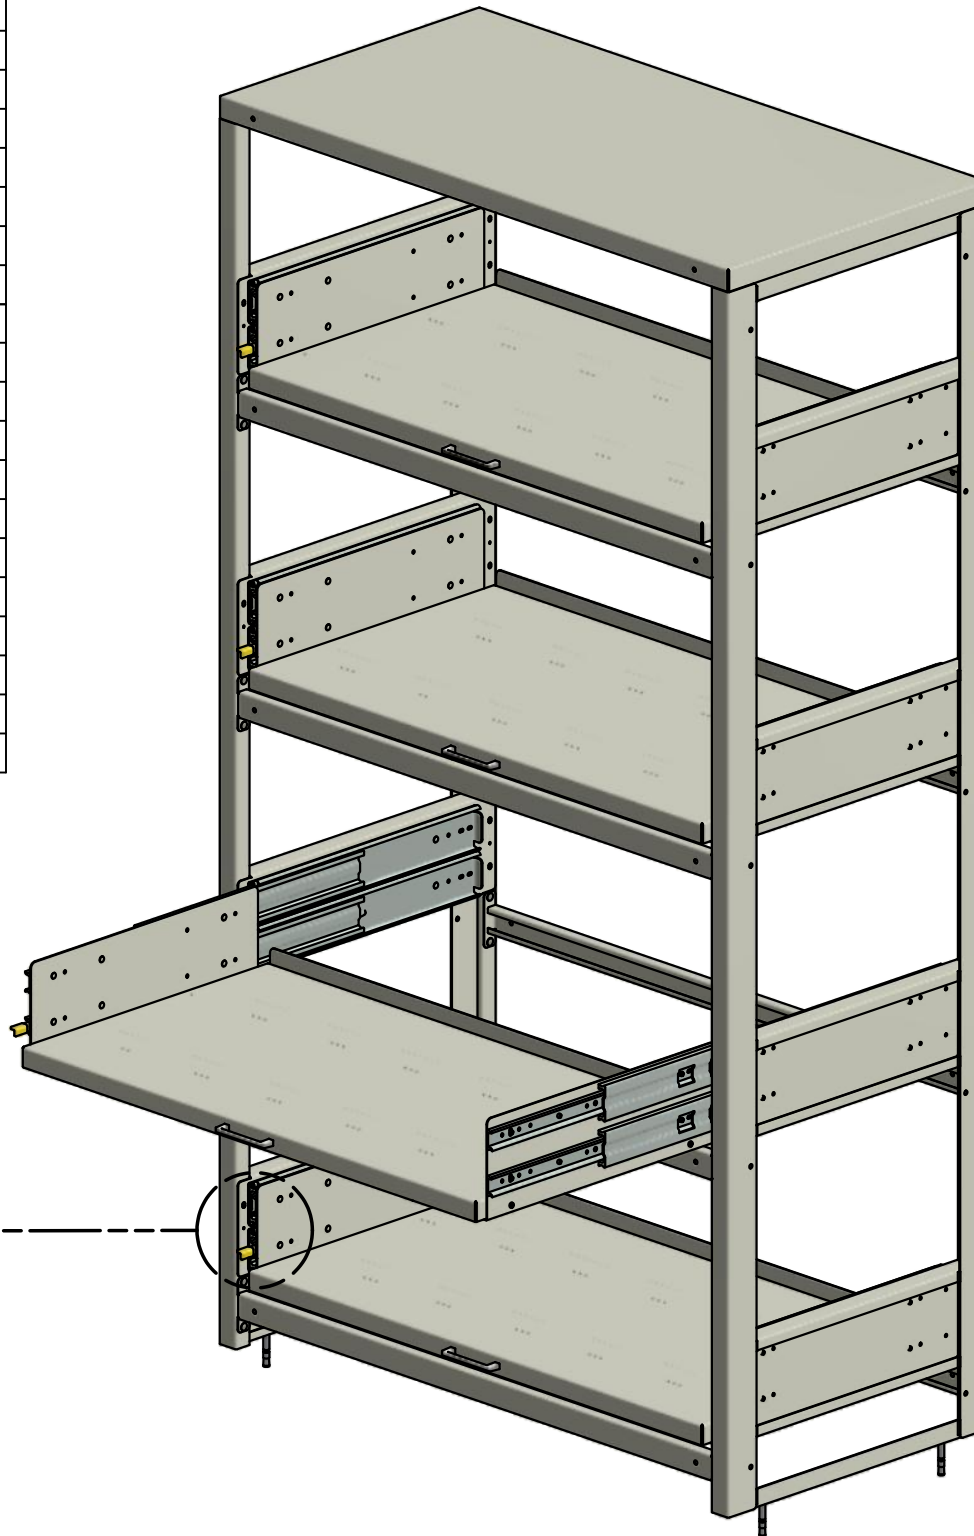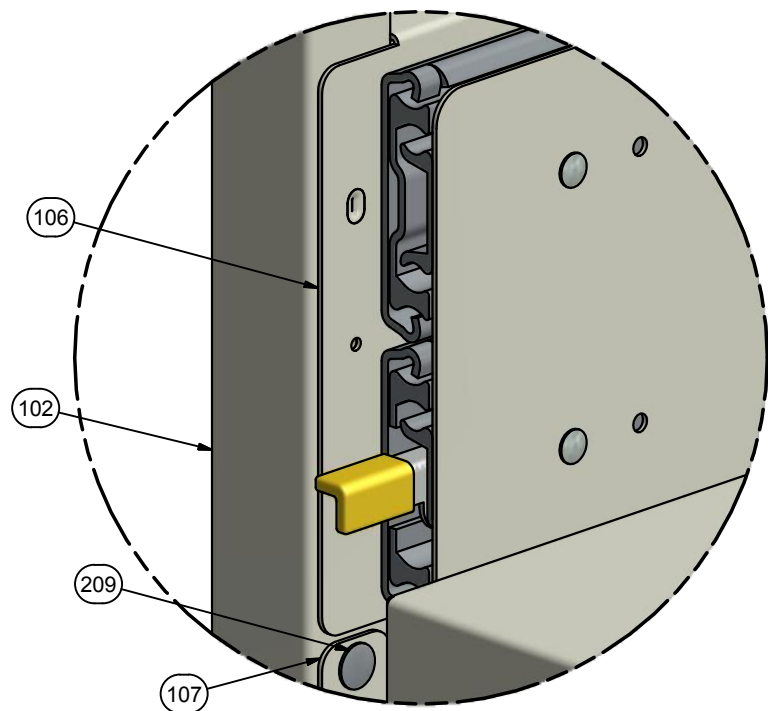

**OPPORTUNITY 3721 / JOB 102359**  
2244 / 5610

**FINISH:**  
ASA-61P Gray

**EST WEIGHT:**  
337.5 lbs

**QTY REQ'D:**  
5 Units as shown

**NOTES:**  
Each pull-out shelf is vertically fixed in place. Each shelf includes one left hand Lock-In/Out Hvy-Duty Suspensions. The rack to be anchored to the floor and wall.

**PROJECT DESCRIPTION**

Natural History Museum of LA  
County  
Vernon, CA

**DRAWING DESCRIPTION**

Item 01 Specimen Tank Rack  
45" W x 83" H x 23" D

SCALE NOT TO SCALE

DRAWN S CLARK 5/31/2018

**DRAWING NO.**

02244-01

SHEET 4 OF 4